



Village of Arcanum
Ivester Park Playground
Arcanum, OH

15-1515B.PMD

Sales Representative



Equipment Manufacturer





Village of Arcanum
Ivester Park Playground

Arcanum, OH

15-1515B.PMD

Sales Representative



Equipment Manufacturer





Village of Arcanum
Ivester Park Playground

Arcanum, OH


15-1515B.PMD

Sales Representative




Equipment Manufacturer



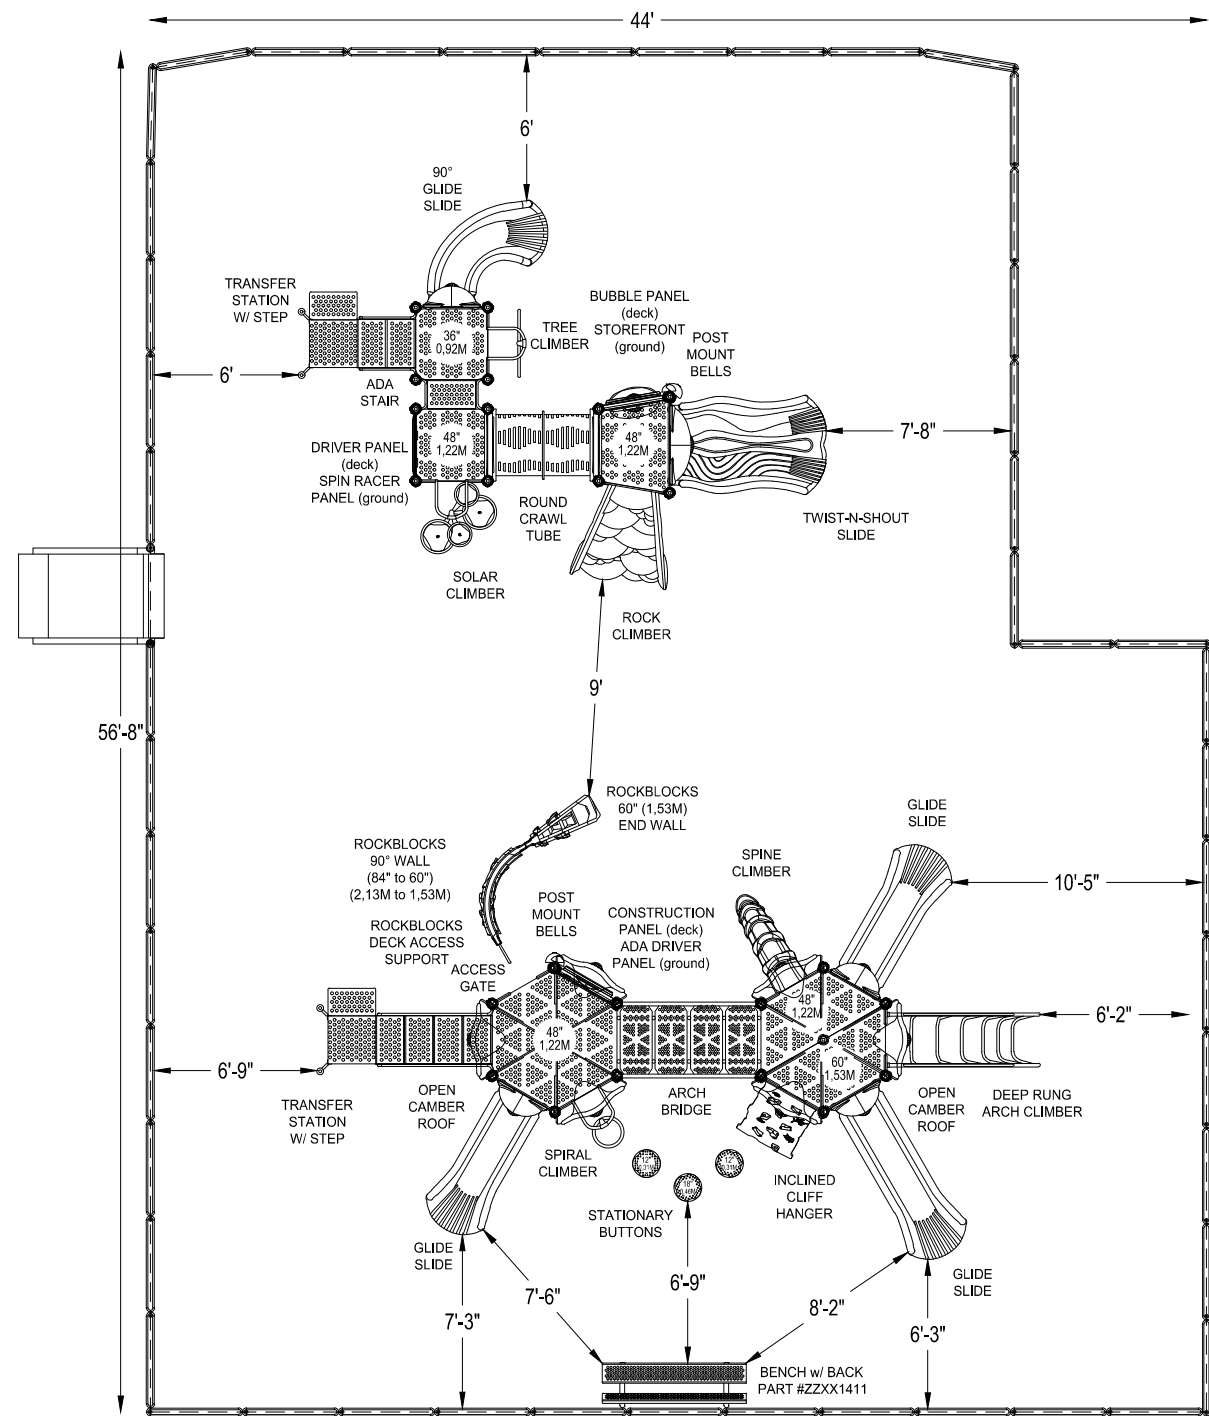

BORDER TIMBERS
49 - 4' TIMBERS
0 - 2' TIMBERS
0 - 1' TIMBERS
0 - END CAP PKG.

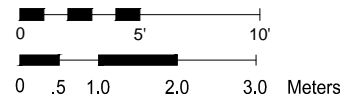

*PLAYGROUND SUPERVISION REQUIRED



PLAYWORLD MIDSTATES
INDIANA | MICHIGAN | OHIO
www.playworldmidstates.com
1.800.367.4440

EQUIPMENT SIZE:
N/A

USE ZONE:
44'0" x 56'8"

AREA: **2293 SqFt.** PERIMETER: **200 Ft.**

FALL HEIGHT:
7 Ft.

USER CAPACITY: **88** AGE GROUP: **5-12**

ADA SCHEDULE	Total Elevated Play Activities: 10		
	Total Ground-Level Play Activities: 7		
	Accessible Elevated Activities	Accessible Ground-Level Activities	Accessible Ground-Level Play Types
Required	4	1	1
Provided	7	4	3

✓ ASTM F1487-11
✓ CPSC #325



PROJECT NO:
15-1515B.PMD

SCALE:
1/8"=1'-0"


DRAWN BY:
DREW ECKENSTINE

Paper Size

DATE:
5-AUG-2015

B

VILLAGE OF ARCANUM IVESTER PARK PLAYGROUND
ARCANUM, OH

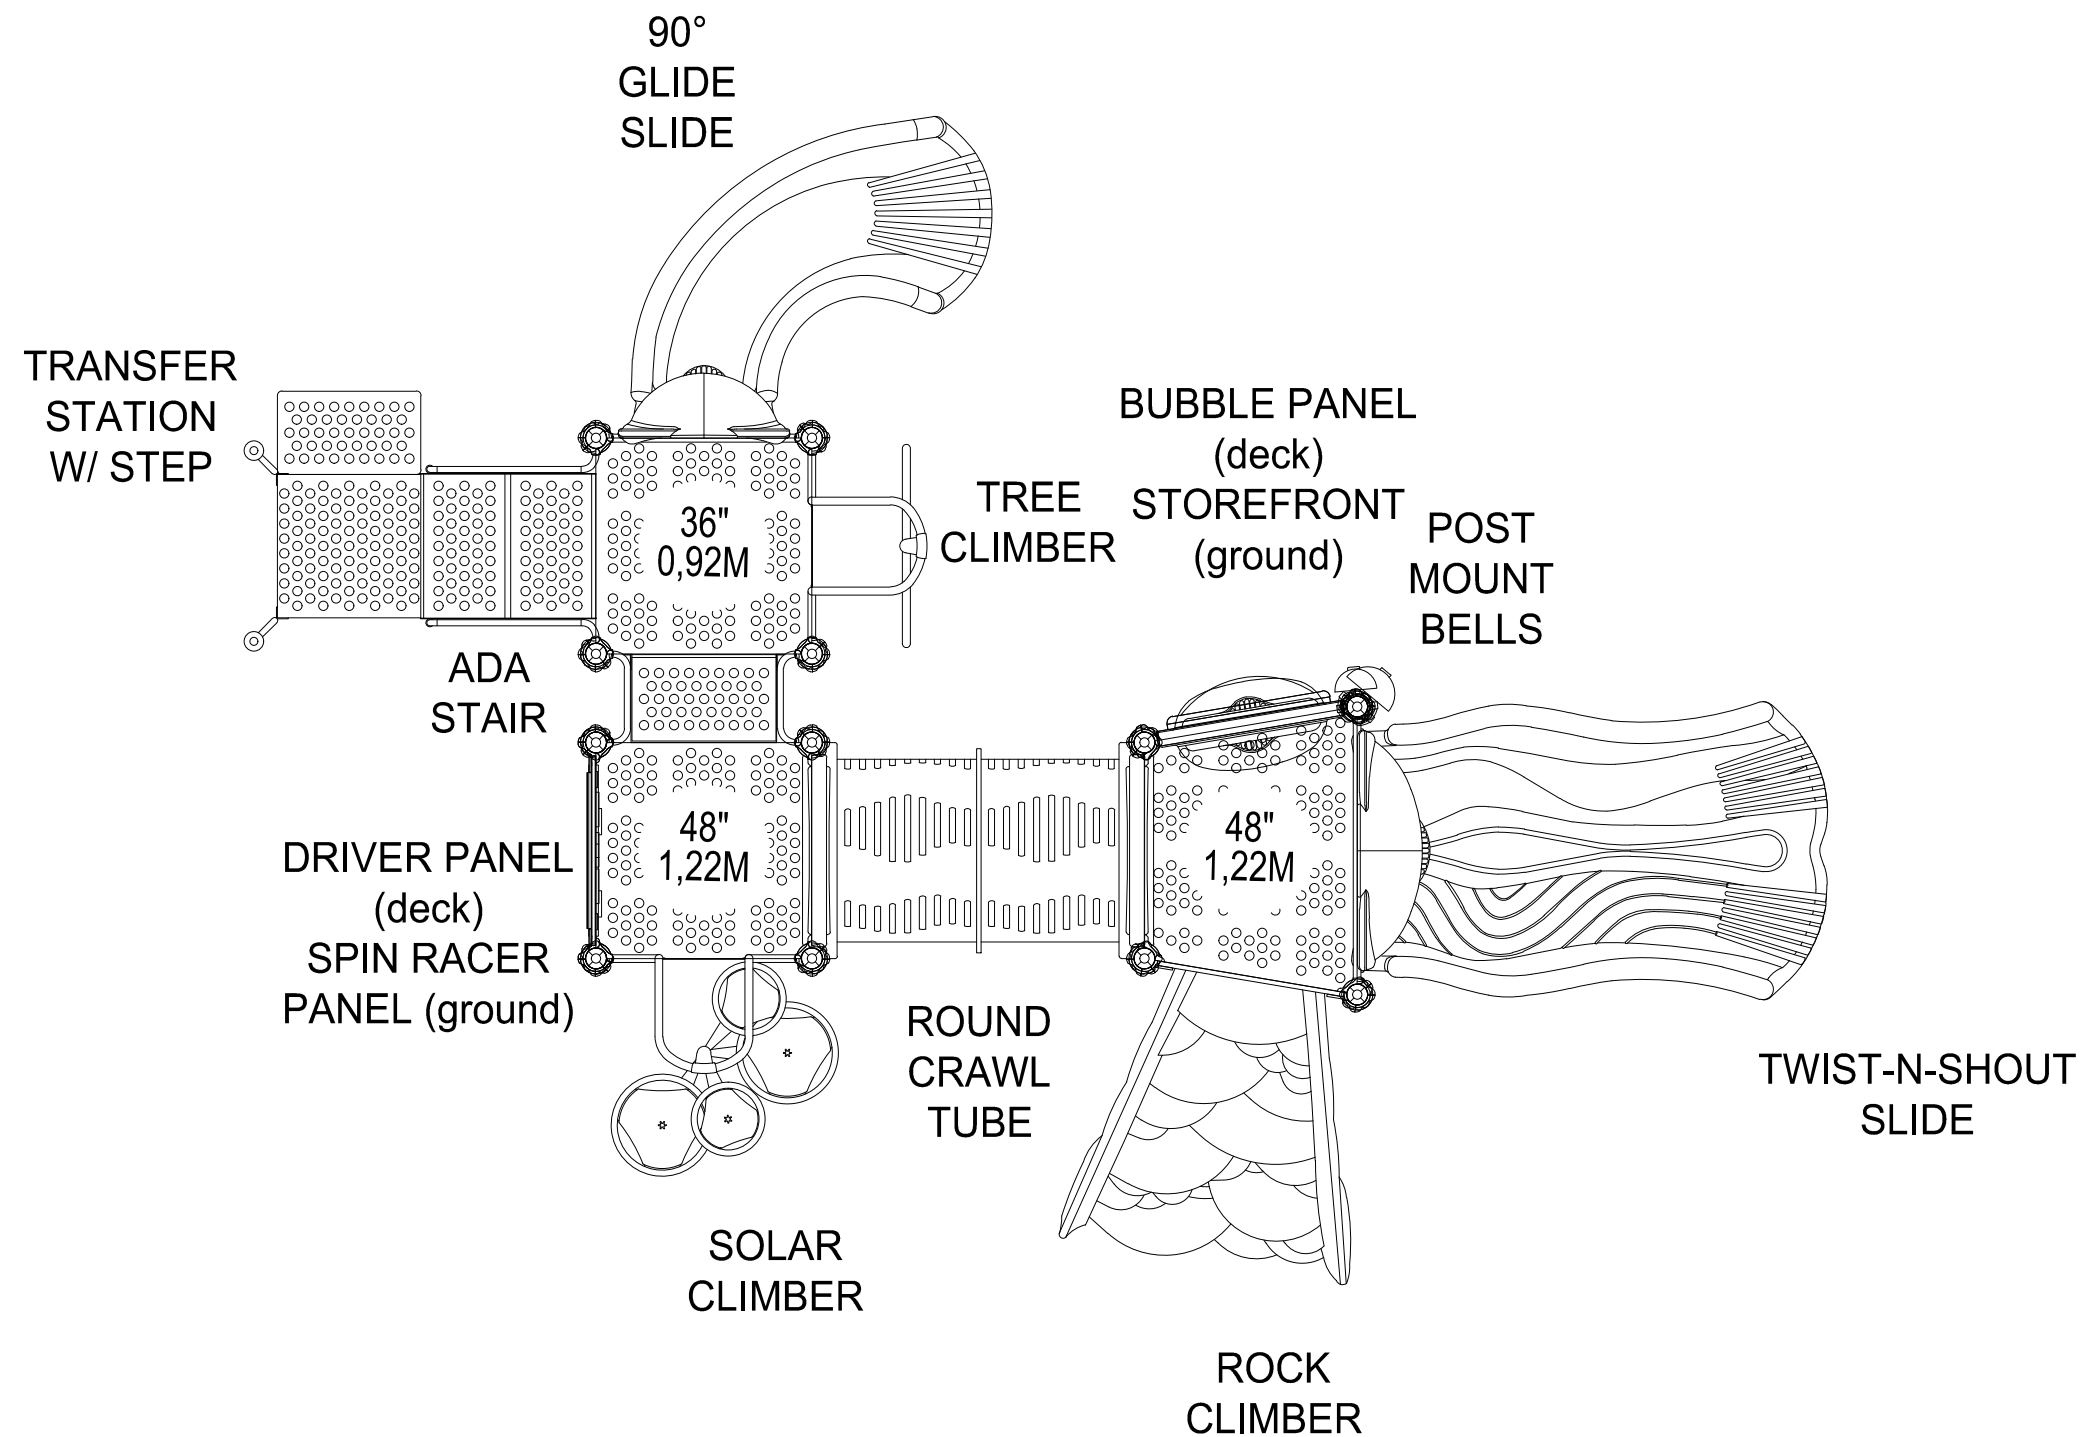

*PLAYGROUND SUPERVISION REQUIRED



PLAYWORLD MIDSTATES
INDIANA | MICHIGAN | OHIO
www.playworldmidstates.com
1.800.367.4440

EQUIPMENT SIZE:
22'0" x 16'3" x 11'4"

USE ZONE:
N/A

AREA: N/A PERIMETER: N/A

FALL HEIGHT:
4 Ft.

USER CAPACITY: 88 AGE GROUP: 5-12

ADA SCHEDULE	Total Elevated Play Activities: 8		
	Total Ground-Level Play Activities: 4		
	Accessible Elevated Activities	Accessible Ground-Level Activities	Accessible Ground-Level Play Types
Required	4	3	3
Provided	8	4	3


- ✓ ASTM F1487-11
- ✓ CPSC #325



PROJECT NO: 15-1515B.PMD	SCALE: 3/8"=1'-0"
DRAWN BY: DREW ECKENSTINE	Paper Size B
DATE: 5-AUG-2015	

VILLAGE OF ARCANUM IVESTER PARK PLAYGROUND

ARCANUM, OH

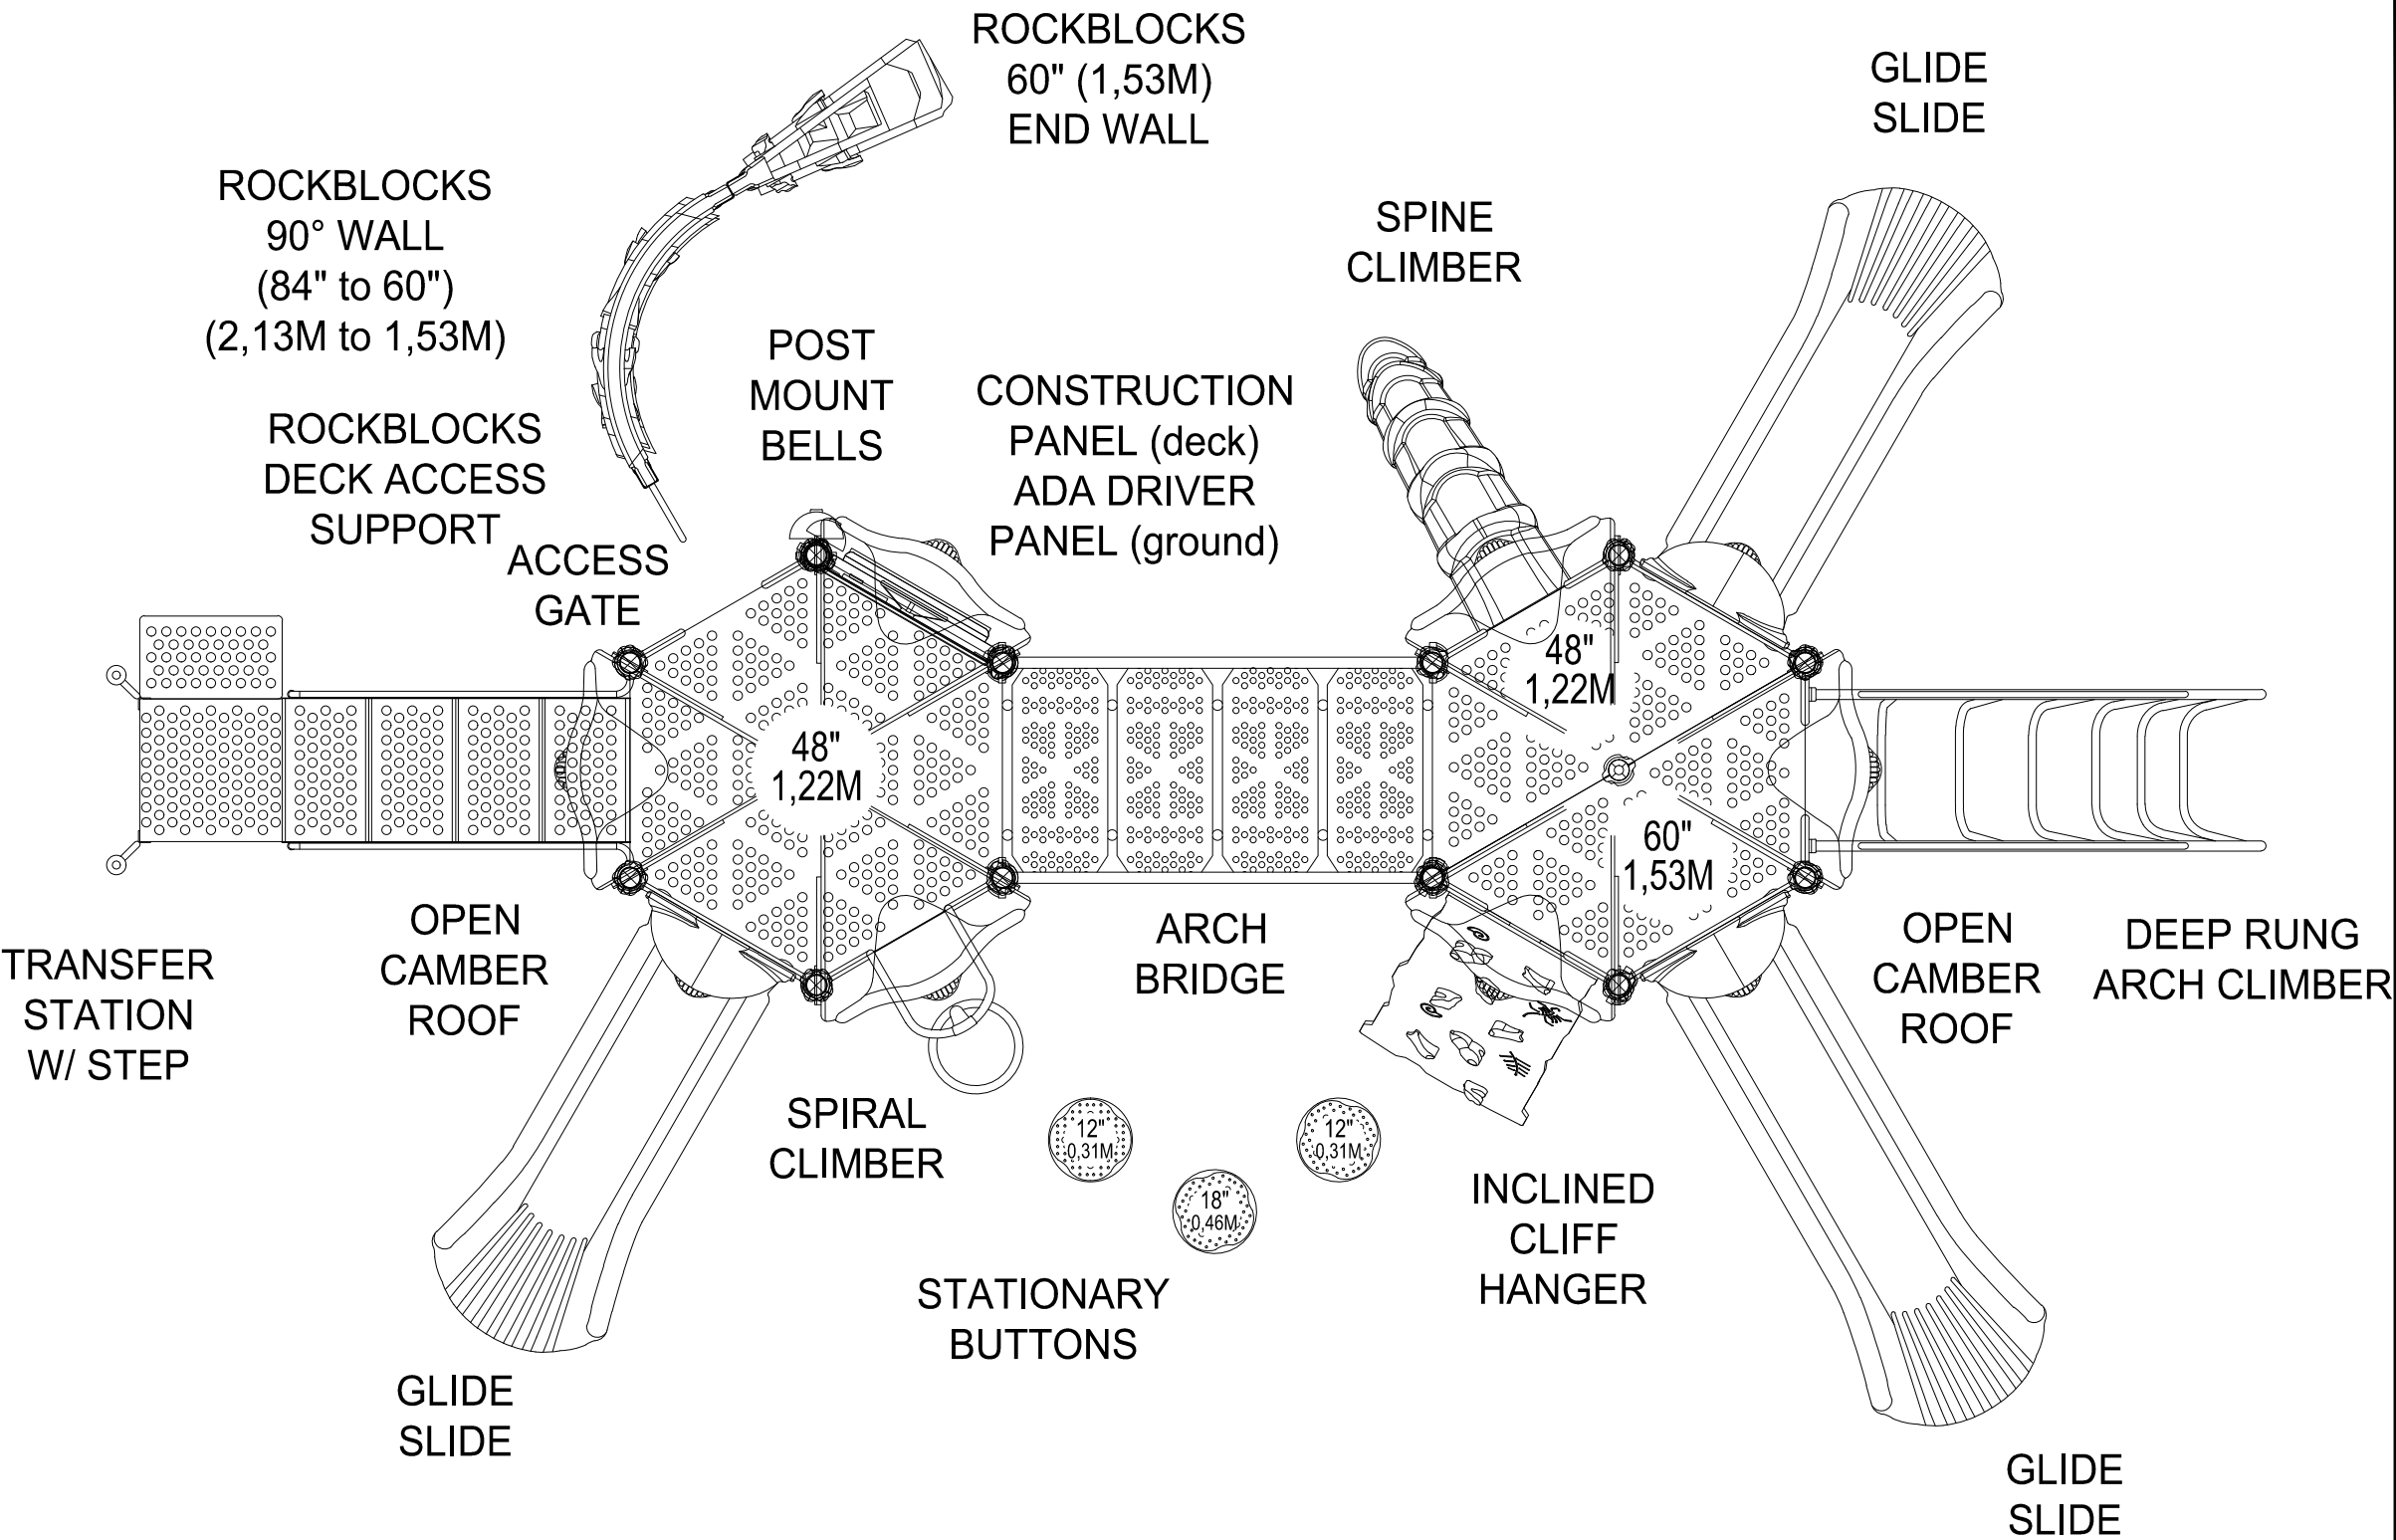

*PLAYGROUND SUPERVISION REQUIRED



PLAYWORLD MIDSTATES
INDIANA | MICHIGAN | OHIO
www.playworldmidstates.com
1.800.367.4440

EQUIPMENT SIZE:
30'2" x 17'3" x 14'4"

USE ZONE:
N/A

AREA: N/A PERIMETER: N/A

FALL HEIGHT:
7 Ft.

USER CAPACITY: 88 AGE GROUP: 5-12

ADA SCHEDULE	Total Elevated Play Activities: 10		
	Total Ground-Level Play Activities: 4		
	Accessible Elevated Activities	Accessible Ground-Level Activities	Accessible Ground-Level Play Types
Required	5	3	3
Provided	7	4	3

- ✓ ASTM F1487-11
- ✓ CPSC #325



PROJECT NO:
15-1515B.PMD

SCALE:
3/8"=1'-0"

DRAWN BY:
DREW ECKENSTINE

Paper Size

DATE:
5-AUG-2015

B

VILLAGE OF ARCANUM IVESTER PARK PLAYGROUND

ARCANUM, OH